


VISTA SUPERIOR

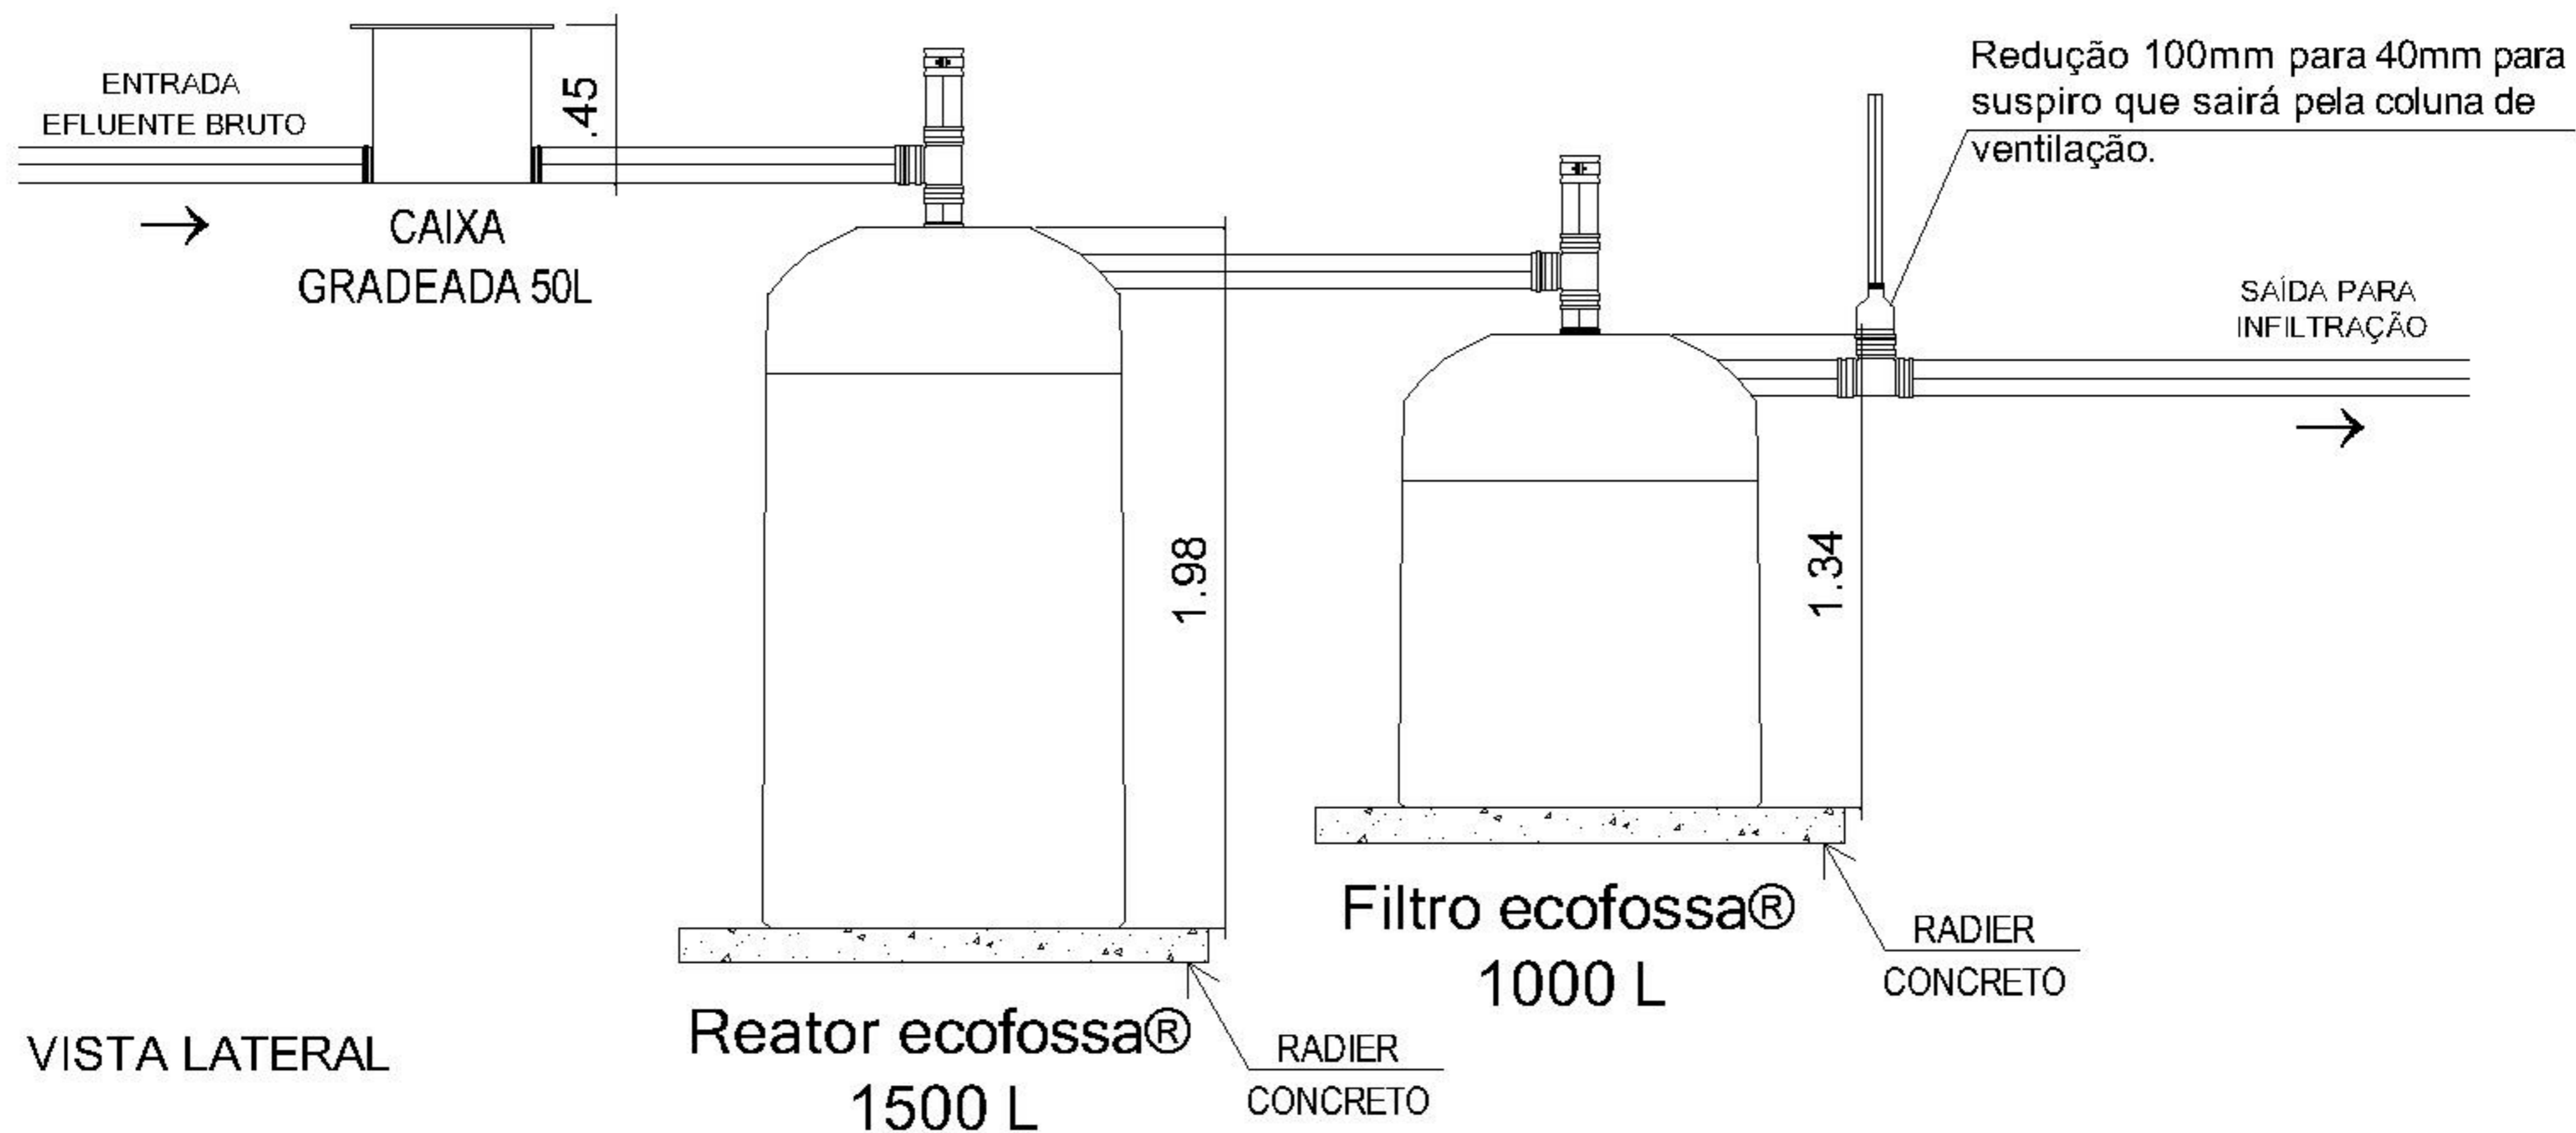

VISTA LATERAL